




EXTEND FRAMING PLAN
TO REAR OF BUILDING
APPROX 20'

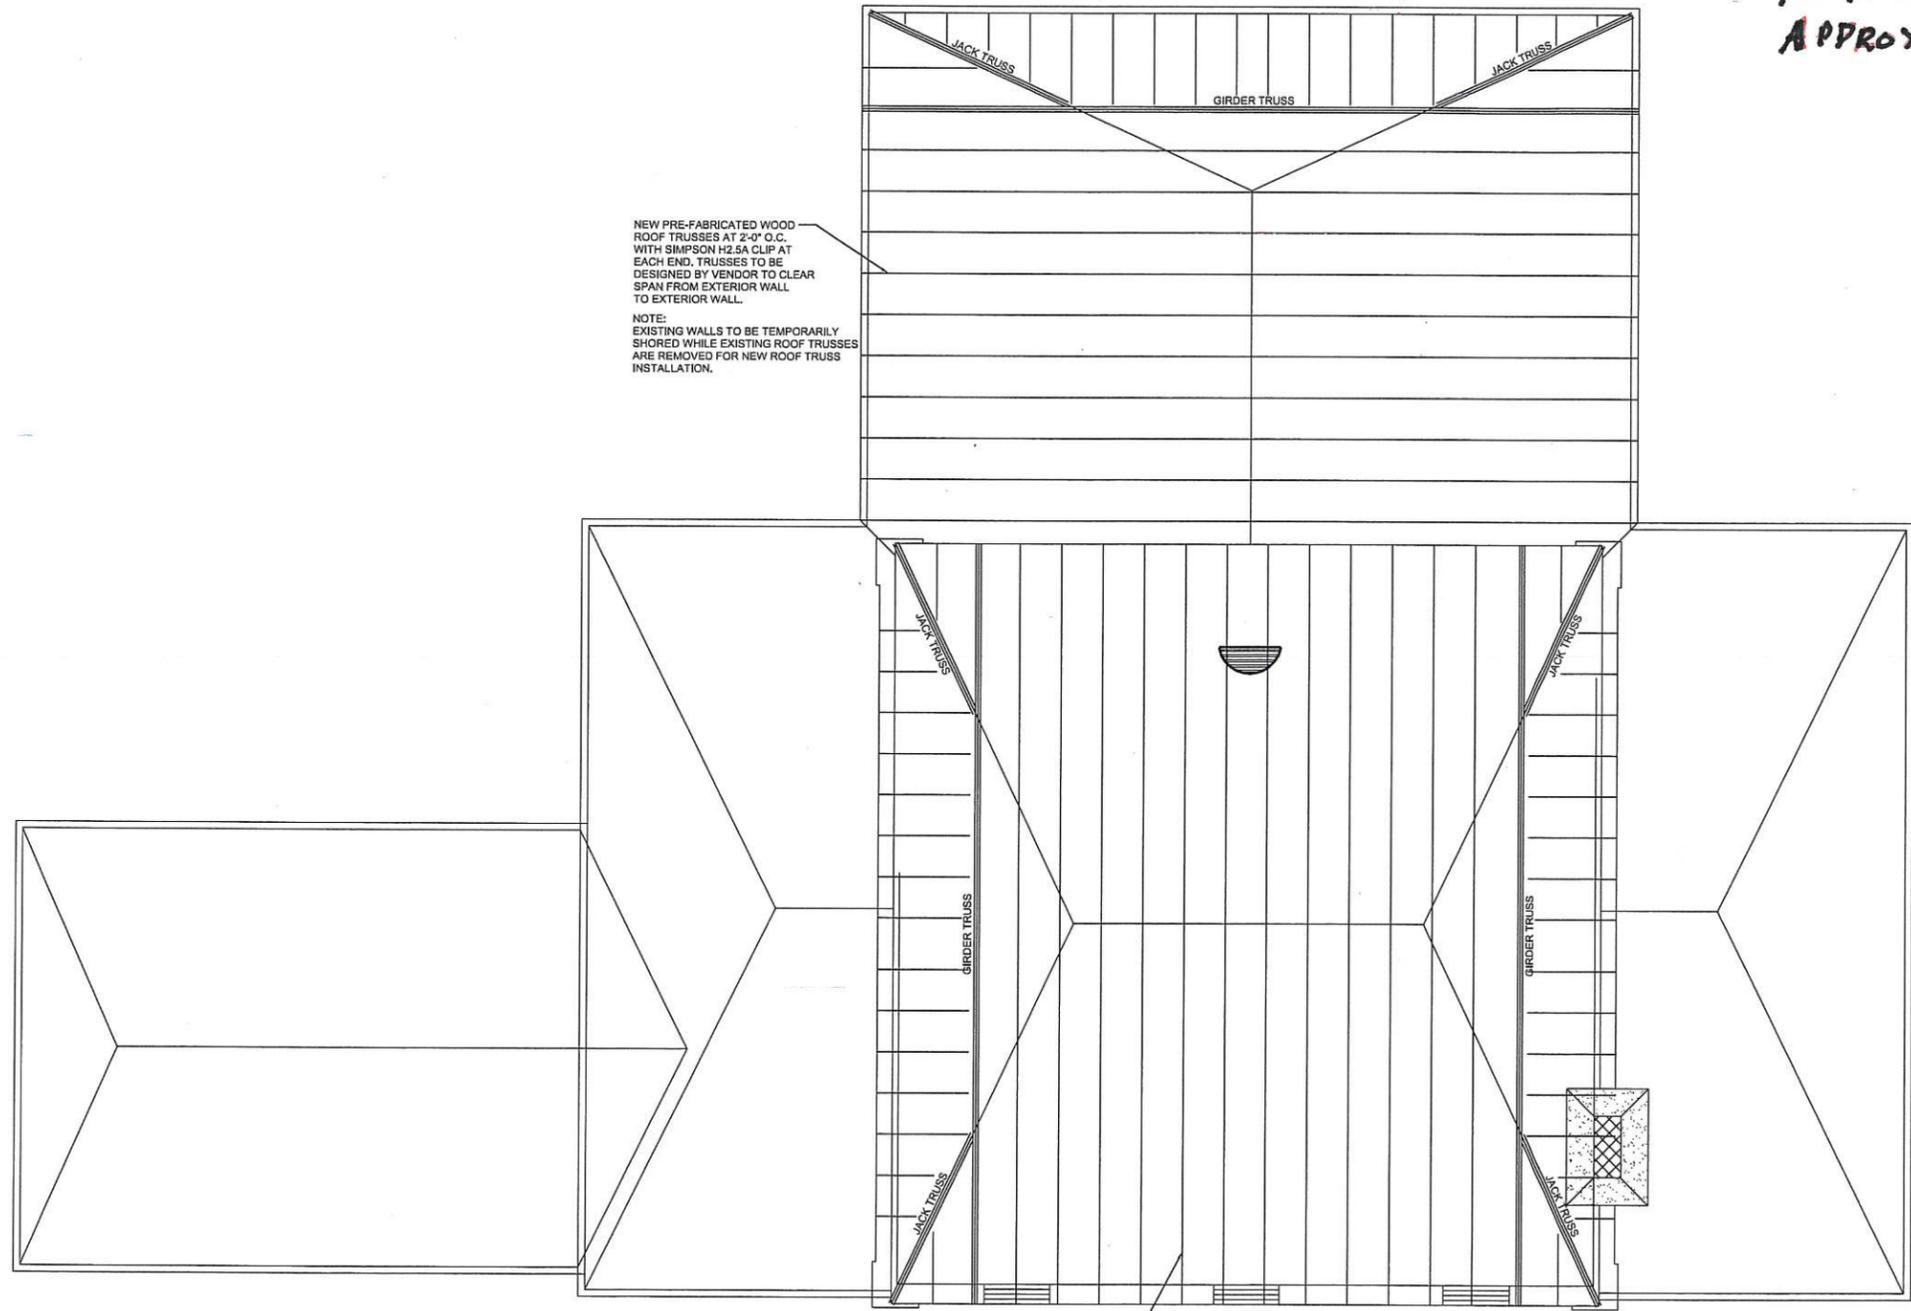

NEW PRE-FABRICATED WOOD ROOF TRUSSES AT 2'-0" O.C. WITH SIMPSON H2.5A CLIP AT EACH END. TRUSSES TO BE DESIGNED BY VENDOR TO CLEAR SPAN FROM EXTERIOR WALL TO EXTERIOR WALL.

NOTE: EXISTING WALLS TO BE TEMPORARILY SHORED WHILE EXISTING ROOF TRUSSES ARE REMOVED FOR NEW ROOF TRUSS INSTALLATION.

NEW PRE-FABRICATED WOOD ROOF TRUSSES AT 2'-0" O.C. WITH SIMPSON H2.5A CLIP AT EACH END. TRUSSES TO BE DESIGNED BY VENDOR TO CLEAR SPAN FROM EXTERIOR WALL TO EXTERIOR WALL.

NOTE: EXISTING WALLS TO BE TEMPORARILY SHORED WHILE EXISTING ROOF TRUSSES ARE REMOVED FOR NEW ROOF TRUSS INSTALLATION.

A ROOF FRAMING PLAN
1/4" = 1'-0"



PALMETTO STRUCTURAL ENGINEERING, LLC
P.O. Box 350
Tigerville, SC 29688
(c) 864-436-8684
PalmettoSE@gmail.com



Project:
203 W. MAIN STREET
UNION, SC

| No. | Date | Description |
|-----|----------|-------------|
| | | |
| 0 | 08/07/19 | |

ATTACHMENT
"A"
SSB 08-20-101

Roof Framing Plan

Scale: As Noted
Date: 08/07/19
Drawn By: R. Summey
CAD File:
Sheet:

S-1